



ERIE COUNTY WATER AUTHORITY INTEROFFICE MEMORANDUM

June 5, 2018

TO: Terrence D. McCracken, Secretary to the Authority

FROM: Dennis A. Ball, Director of Operations *DAB*

SUBJECT: Board Authorization for Hydrant/Valve Replacements

Please be advised that Authority personnel have recently replaced various hydrants and valves that were obsolete, defective or unrepairable. These hydrants and valves are located within the Direct Service areas of the Erie County Water Authority Service Area.

Since the hydrants and valves are assets of the Authority, the old hydrant or valve must be removed from our inventory. This is referred to as “retired”. The new hydrant or valve then replaces the retired asset. The make, size, model and cost of the new hydrant or valve is then included as a current asset.

The action to retire an old hydrant or valve and to replace it with a new hydrant or valve requires authorization from the Board. As such please find the following:

- Blue Authorization form for Board Resolution for hydrant and valve replacements.
- Construction Authorization forms for the subject hydrant or valve that was replaced; along with a pink “Property Removed from Service” form for each hydrant and valve. These two documents identify all the pertinent data including the cost of the new asset.

Please advise if you require additional information.

FOR RECORD PURPOSES ONLY; WORK DONE
WHEN NECESSARY FOR MAINTENANCE PURPOSES

**ERIE COUNTY WATER AUTHORITY
CONSTRUCTION AUTHORIZATION**

Project No. 201800094
Budget No. 180906

Authorization No.: EC 6990, R180007
Date: 4/13/18
Inputted By/Date: nfn:6/5/18

4/13/18 Estimate Starting Date
4/13/18 Estimate Complete Date
 yes no Retirement Involved
 Public Street
Private Right of Way
On Authority's Prop
Tax Districts

TITLE OF PROJECT: Replaced existing 5'
hydrant at corner of Goodrich and Martin Rd,
Town of Clarence

Name of Grantor of Easement _____
Date of Easement _____

DETAILED DESCRIPTION AND PURPOSE:
Hydrant originally installed prior to 10/1/99 by the
Town of Clarence, was scrapped, retired under
#R180007 and replaced with a 5' Kennedy K81
hydrant under EC 6990. Old 5' Waterous hydrant
was obsolete and unrepairable. Work done by
ECWA Forces at ECWA expense.

CLASS OF MAIN INSTALLATION:
System Betterment
Bldr/Cont/Dev. Agree.
Owner Occupant Cont.
Special Revenue Cont.

ESTIMATE COST

Restoration Estimated

(1) Total Est. Cost \$ 3,375.00
(2) _____ Meters and \$ _____
Service @ _____
(3) Removal Cost Less Salvage \$ _____
(4) Gross Investment \$ _____

DEDUCT

(5) Const. Advance \$ _____
(6) Service Conn. \$ _____
(7) Refunds \$ _____
(8) Net Auth. Invest. \$ _____

BUDGETARY DATA

(9) Tot. Budget Expnd. \$ _____
(10) This Authorization \$ _____
(11) Pre Approved \$ _____
(12) Tot. Apvl. To Date \$ _____
(13) Bal. Budget Expnd. \$ _____

APPROVALS

Preparation S. Spier
Sr. Dist. Engr. [Signature]
Exec. Engr. [Signature]
Admn. Director _____
Legal Dept. _____
Acct. Dept. _____

RESOLUTION APPROVING

Adopted _____
Item No. _____

RATIFICATION

FOR RECORD PURPOSES ONLY; WORK DONE
WHEN NECESSARY FOR MAINTENANCE PURPOSES

**ERIE COUNTY WATER AUTHORITY
CONSTRUCTION AUTHORIZATION**

Project No. 201800095
Budget No. 180909

Authorization No.: EC 6991, R180008
Date: 4/10/18
Inputted By/Date: nfn:6/5/18

4/10/18 Estimate Starting Date
4/10/18 Estimate Complete Date
 yes no Retirement Involved
 Public Street
Private Right of Way
On Authority's Prop
Tax Districts _____

TITLE OF PROJECT: Replaced existing 6" valve at 5150 Brookhaven Dr., Town of Clarence

Name of Grantor of Easement _____
Date of Easement _____

DETAILED DESCRIPTION AND PURPOSE:
Valve originally installed prior to 10/1/99 by the Town of Clarence, was scrapped, retired under #R180008 and replaced with a 6" resilient seat valve under EC 6991. Old 6" gate valve was obsolete and unrepairable. Work done by ECWA Forces at ECWA expense.

CLASS OF MAIN INSTALLATION:
System Betterment
Bldr/Cont/Dev. Agree.
Owner Occupant Cont.
Special Revenue Cont.

ESTIMATE COST

Restoration Estimated

(1) Total Est. Cost \$ 2,600.00
(2) _____ Meters and Service @ \$ _____
(3) Removal Cost Less Salvage \$ _____
(4) Gross Investment \$ _____

RATIFICATION

DEDUCT

(5) Const. Advance \$ _____
(6) Service Conn. \$ _____
(7) Refunds \$ _____
(8) Net Auth. Invest. \$ _____

BUDGETARY DATA

(9) Tot. Budget Expnd. \$ _____
(10) This Authorization \$ _____
(11) Pre Approved \$ _____
(12) Tot. Apvl. To Date \$ _____
(13) Bal. Budget Expnd. \$ _____

APPROVALS

Preparation S. Spier
Sr. Dist. Engr. [Signature]
Exec. Engr. [Signature]
Admn. Director _____
Legal Dept. _____
Acct. Dept. _____

RESOLUTION APPROVING

Adopted _____
Item No. _____

FOR RECORD PURPOSES ONLY; WORK DONE
WHEN NECESSARY FOR MAINTENANCE PURPOSES

**ERIE COUNTY WATER AUTHORITY
CONSTRUCTION AUTHORIZATION**

Project No. 201800097
Budget No. 180906

Authorization No.: EC 6993, R180009
Date: 3/30/17
Inputted By/Date: nfn:6/5/18

3/30/17 Estimate Starting Date
3/30/17 Estimate Complete Date
 yes no Retirement Involved
 Public Street
Private Right of Way
On Authority's Prop
Tax Districts _____
Name of Grantor of Easement _____

TITLE OF PROJECT: Replaced existing 5' hydrant at East Patricia Dr. @ Melinda Dr., Town of Clarence

_____ Date of Easement _____
CLASS OF MAIN INSTALLATION:
_____ System Betterment
_____ Bldr/Cont/Dev. Agree.
_____ Owner Occupant Cont.
_____ Special Revenue Cont.

DETAILED DESCRIPTION AND PURPOSE:
Hydrant originally installed prior to 10/1/99 by the Town of Clarence, was scrapped, retired under #R180009 and replaced with a 5' Kennedy hydrant under EC 6993. Old 5' Mathew's hydrant was obsolete and unrepairable. Work done by ECWA Forces at ECWA expense.

ESTIMATE COST

Restoration Estimated

(1) Total Est. Cost \$ 3,650.00
(2) _____ Meters and \$ _____
Service @ _____
(3) Removal Cost Less Salvage \$ _____
(4) Gross Investment \$ _____

RATIFICATION

DEDUCT

(5) Const. Advance \$ _____
(6) Service Conn. \$ _____
(7) Refunds \$ _____
(8) Net Auth. Invest. \$ _____

BUDGETARY DATA

(9) Tot. Budget Expnd. \$ _____
(10) This Authorization \$ _____
(11) Pre Approved \$ _____
(12) Tot. Apvl. To Date \$ _____
(13) Bal. Budget Expnd. \$ _____

APPROVALS

Preparation S. Spier
Sr. Dist. Engr. _____
Exec. Engr. _____
Admn. Director _____
Legal Dept. _____
Acct. Dept. _____

RESOLUTION APPROVING

Adopted _____
Item No. _____

FOR RECORD PURPOSES ONLY; WORK DONE
WHEN NECESSARY FOR MAINTENANCE PURPOSES

ERIE COUNTY WATER AUTHORITY
CONSTRUCTION AUTHORIZATION

Project No. 201800120
Budget No. 180906

Authorization No.: EC 6996, R180012
Date: 4/17/18
Inputted By/Date: nfn:6/5/18

4/17/18 Estimate Starting Date
4/17/18 Estimate Complete Date
 yes no Retirement Involved
 Public Street
Private Right of Way
On Authority's Prop
Tax Districts
Name of Grantor of Easement

TITLE OF PROJECT: Replaced existing 5'
hydrant at 183 Rogers Ave., City of Tonawanda

Date of Easement
CLASS OF MAIN INSTALLATION:
System Betterment
Bldr/Cont/Dev. Agree.
Owner Occupant Cont.
Special Revenue Cont.



DETAILED DESCRIPTION AND PURPOSE:
Hydrant originally installed in 8/18/04, was scrapped,
retired under #R180012 and replaced with a 5'
Kennedy hydrant under EC 6996. Old 5' Darling
hydrant was obsolete and unrepairable. Work done
by ECWA Forces at ECWA expense.

ESTIMATE COST
Restoration Estimated
(1) Total Est. Cost \$ 3,500.00
(2) Meters and Service @ \$
(3) Removal Cost Less Salvage \$
(4) Gross Investment \$

RATIFICATION

DEDUCT
(5) Const. Advance \$
(6) Service Conn. \$
(7) Refunds \$
(8) Net Auth. Invest. \$

BUDGETARY DATA
(9) Tot. Budget Expnd. \$
(10) This Authorization \$
(11) Pre Approved \$
(12) Tot. Apvl. To Date \$
(13) Bal. Budget Expnd. \$

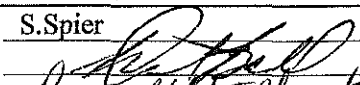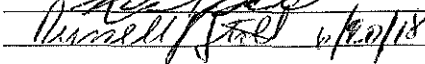APPROVALS
Preparation S. Spier
Sr. Dist. Engr. 
Exec. Engr. 
Admn. Director
Legal Dept.
Acct. Dept.



RESOLUTION APPROVING
Adopted
Item No.

8372 BLACK WALNUT DR., CLTN




1 inch = 50 feet

Legend:
□ Parcels

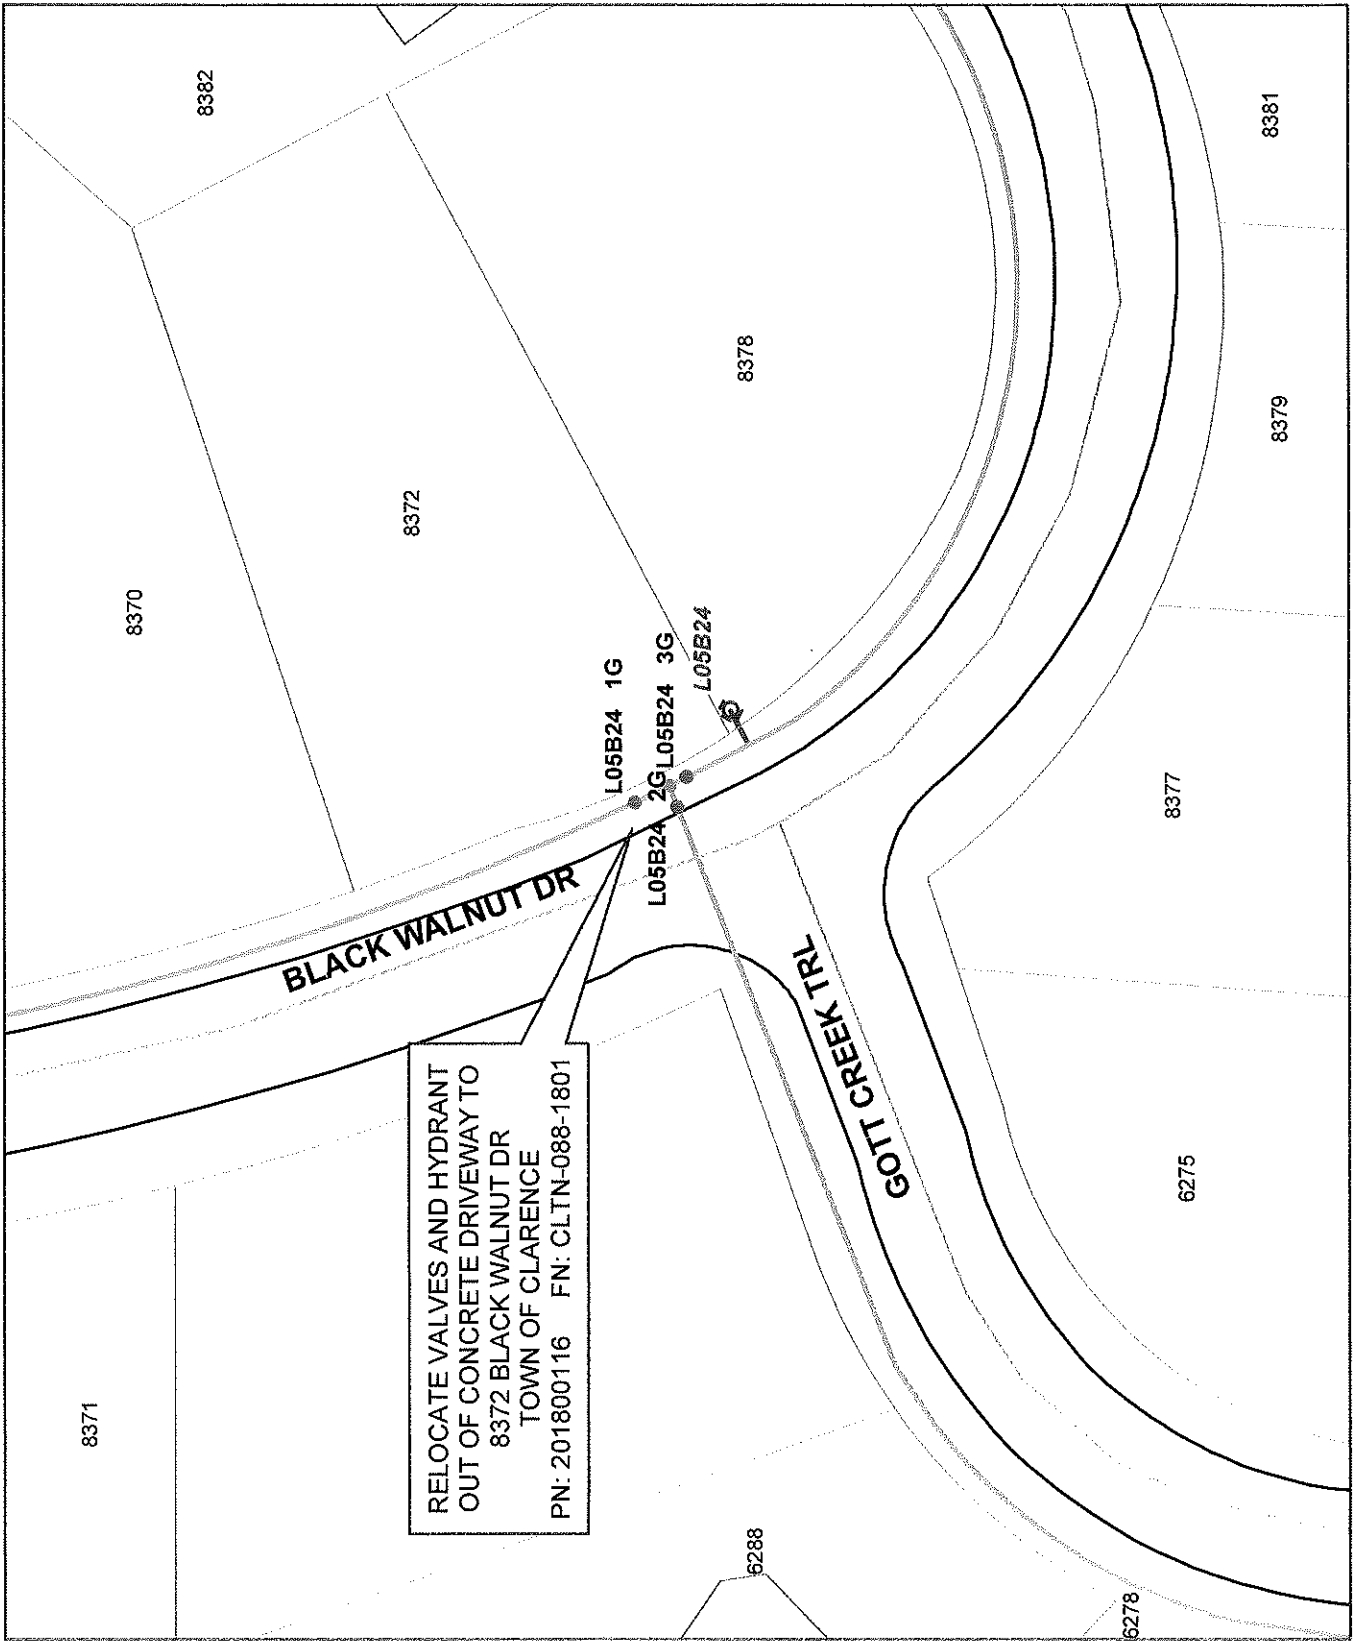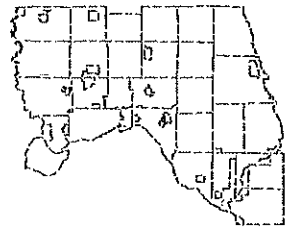

RELOCATE VALVES AND HYDRANT
OUT OF CONCRETE DRIVEWAY TO
8372 BLACK WALNUT DR
TOWN OF CLARENCE
PN: 201800116 FN: CLTN-088-1801

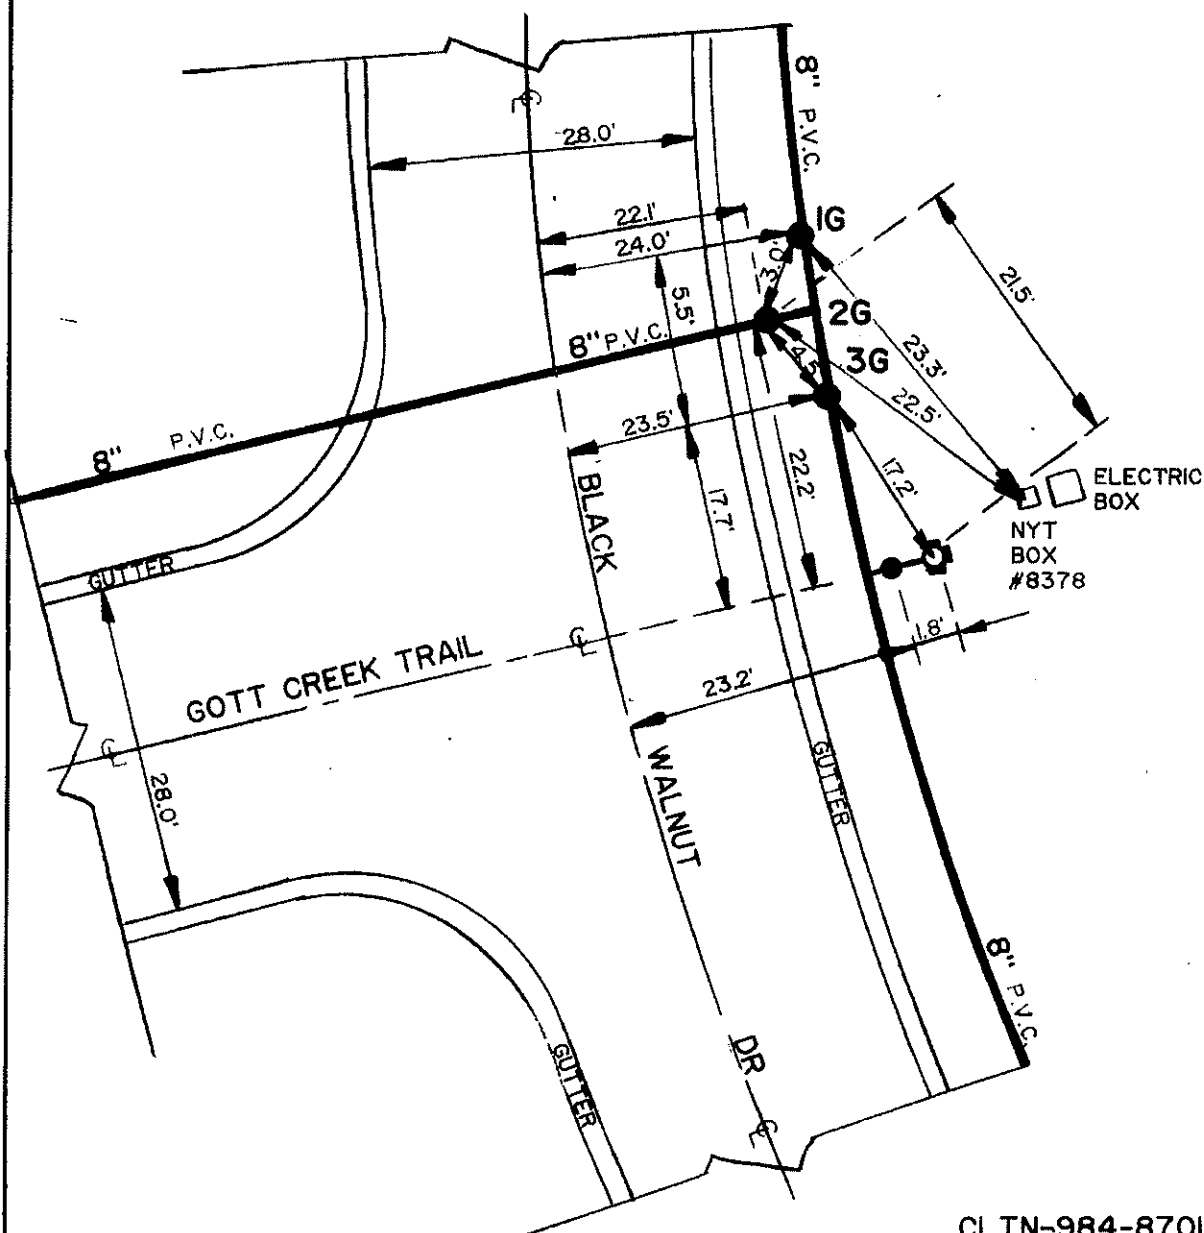

CLTN-984-870I-FD

REPROGRAFT

EC **ERIE COUNTY**
WA **WATER AUTHORITY**
BUFFALO, NEW YORK

REVISED
DR. BY: JF
DATE: 8-22-89
NOT TO SCALE

TN OF CLARENCE
E. C. W. A.

L05-B24

DETAIL SHEET NO.